


DO NOT SCALE  
 0 10 100  
 Millimetres

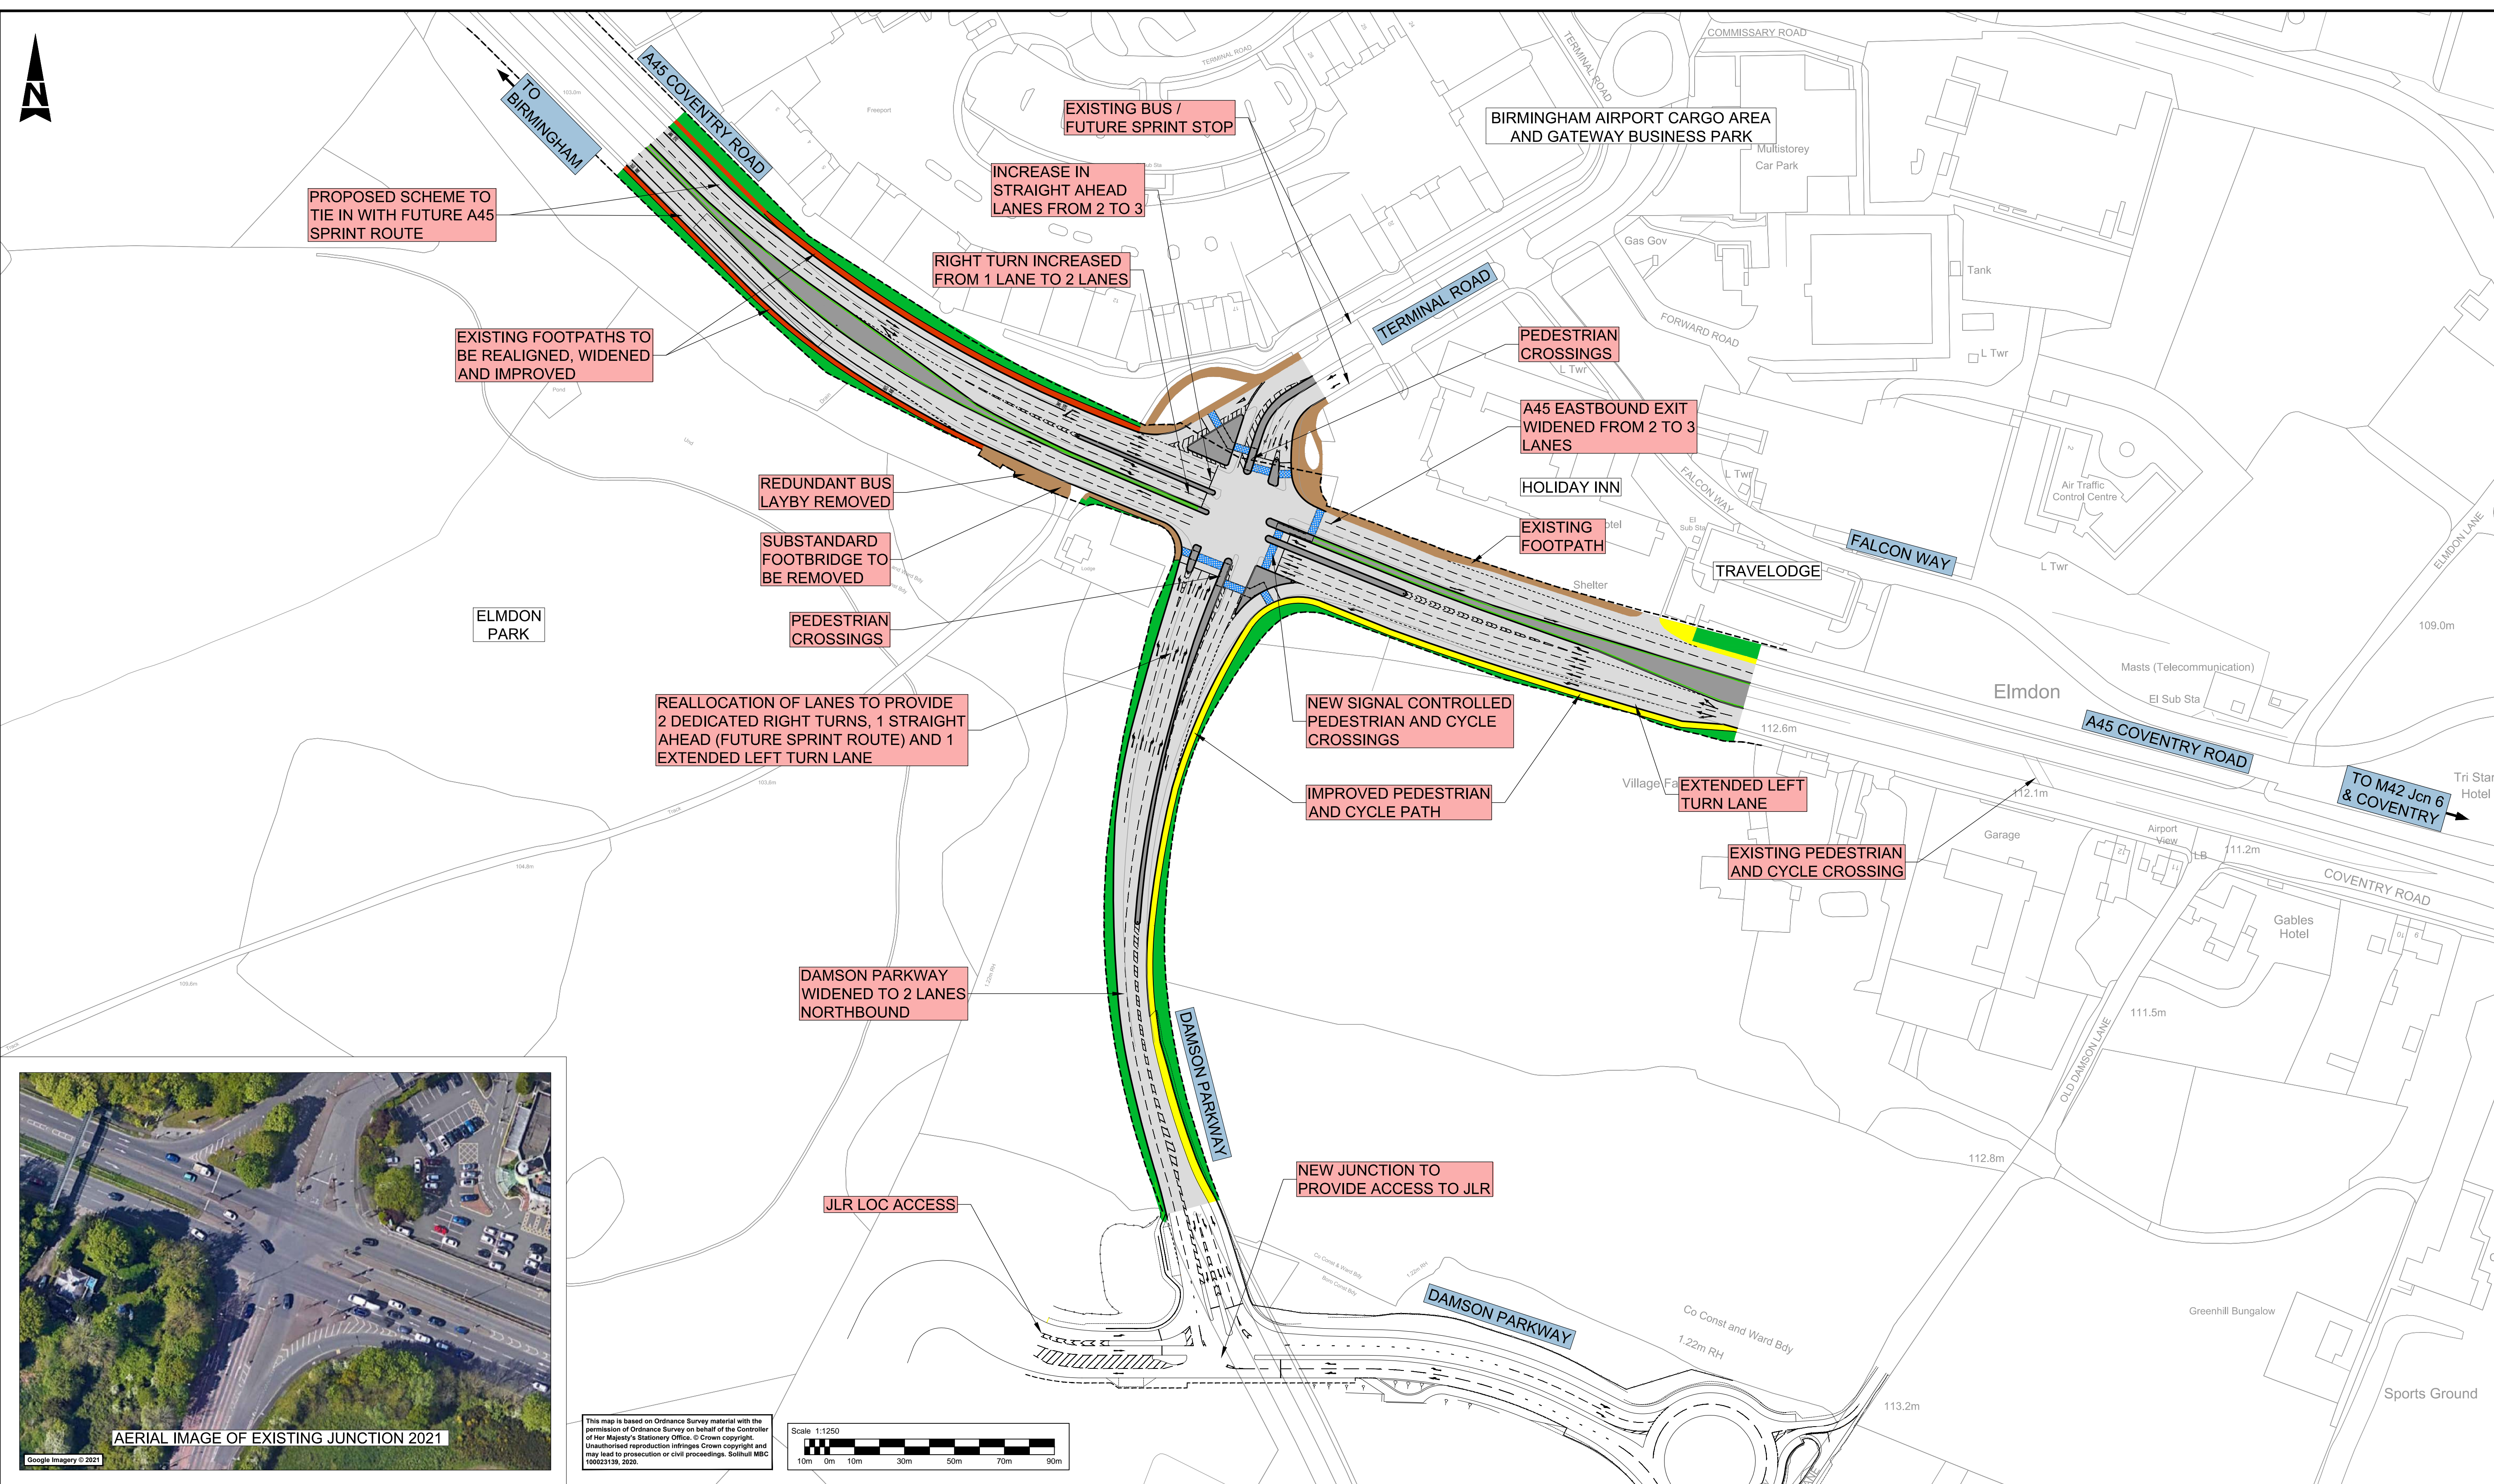

This map is based on Ordnance Survey material with the permission of Ordnance Survey on behalf of the Controller of Her Majesty's Stationary Office. © Crown copyright. Unauthorised reproduction infringes Crown copyright and may lead to prosecution or civil proceedings. Solihull MBC 10002119, 2020.

Scale 1:1250

10m 0m 10m 30m 50m 70m 90m



Description	Status	Revision	Drawn	Checked	Reviewed	Authorised	Issue Date
FIRST ISSUE	S3	P01	SAM	DCW	DCW	---	04/02/21
MINOR REVISION	S3	P02	SAM	DCW	DCW	---	09/02/21

**FOR REVIEW / COMMENT**

**SNC-LAVALIN**  
**ATKINS**

Member of the SNC-Lavalin Group  
 Copyright © SNC Lavalin (2020)

**Solihull**  
**METROPOLITAN**  
**BOROUGH COUNCIL**

<b>FOR REVIEW / COMMENT</b>	<b>S3</b>	<b>A45 Damson Parkway Junction Improvement</b>
<b>A45 COVENTRY ROAD / DAMSON PARKWAY JUNCTION CONSULTATION PLAN</b>		
<b>A45DP</b>	<b>ATK</b>	<b>HML</b>
<b>J1_JN</b>	<b>- DR - CH -</b>	<b>000004</b>
<b>A1</b>	<b>Scale: 1:1250</b>	<b>Project Ref. No: 5192994</b>
<b>Sheet: 1 of 1</b>	<b>Rev: P02</b>	