


Contains Ordnance Survey data © Crown copyright and database right 2021

KEY

- Sign
- Closed route
- Diversion route

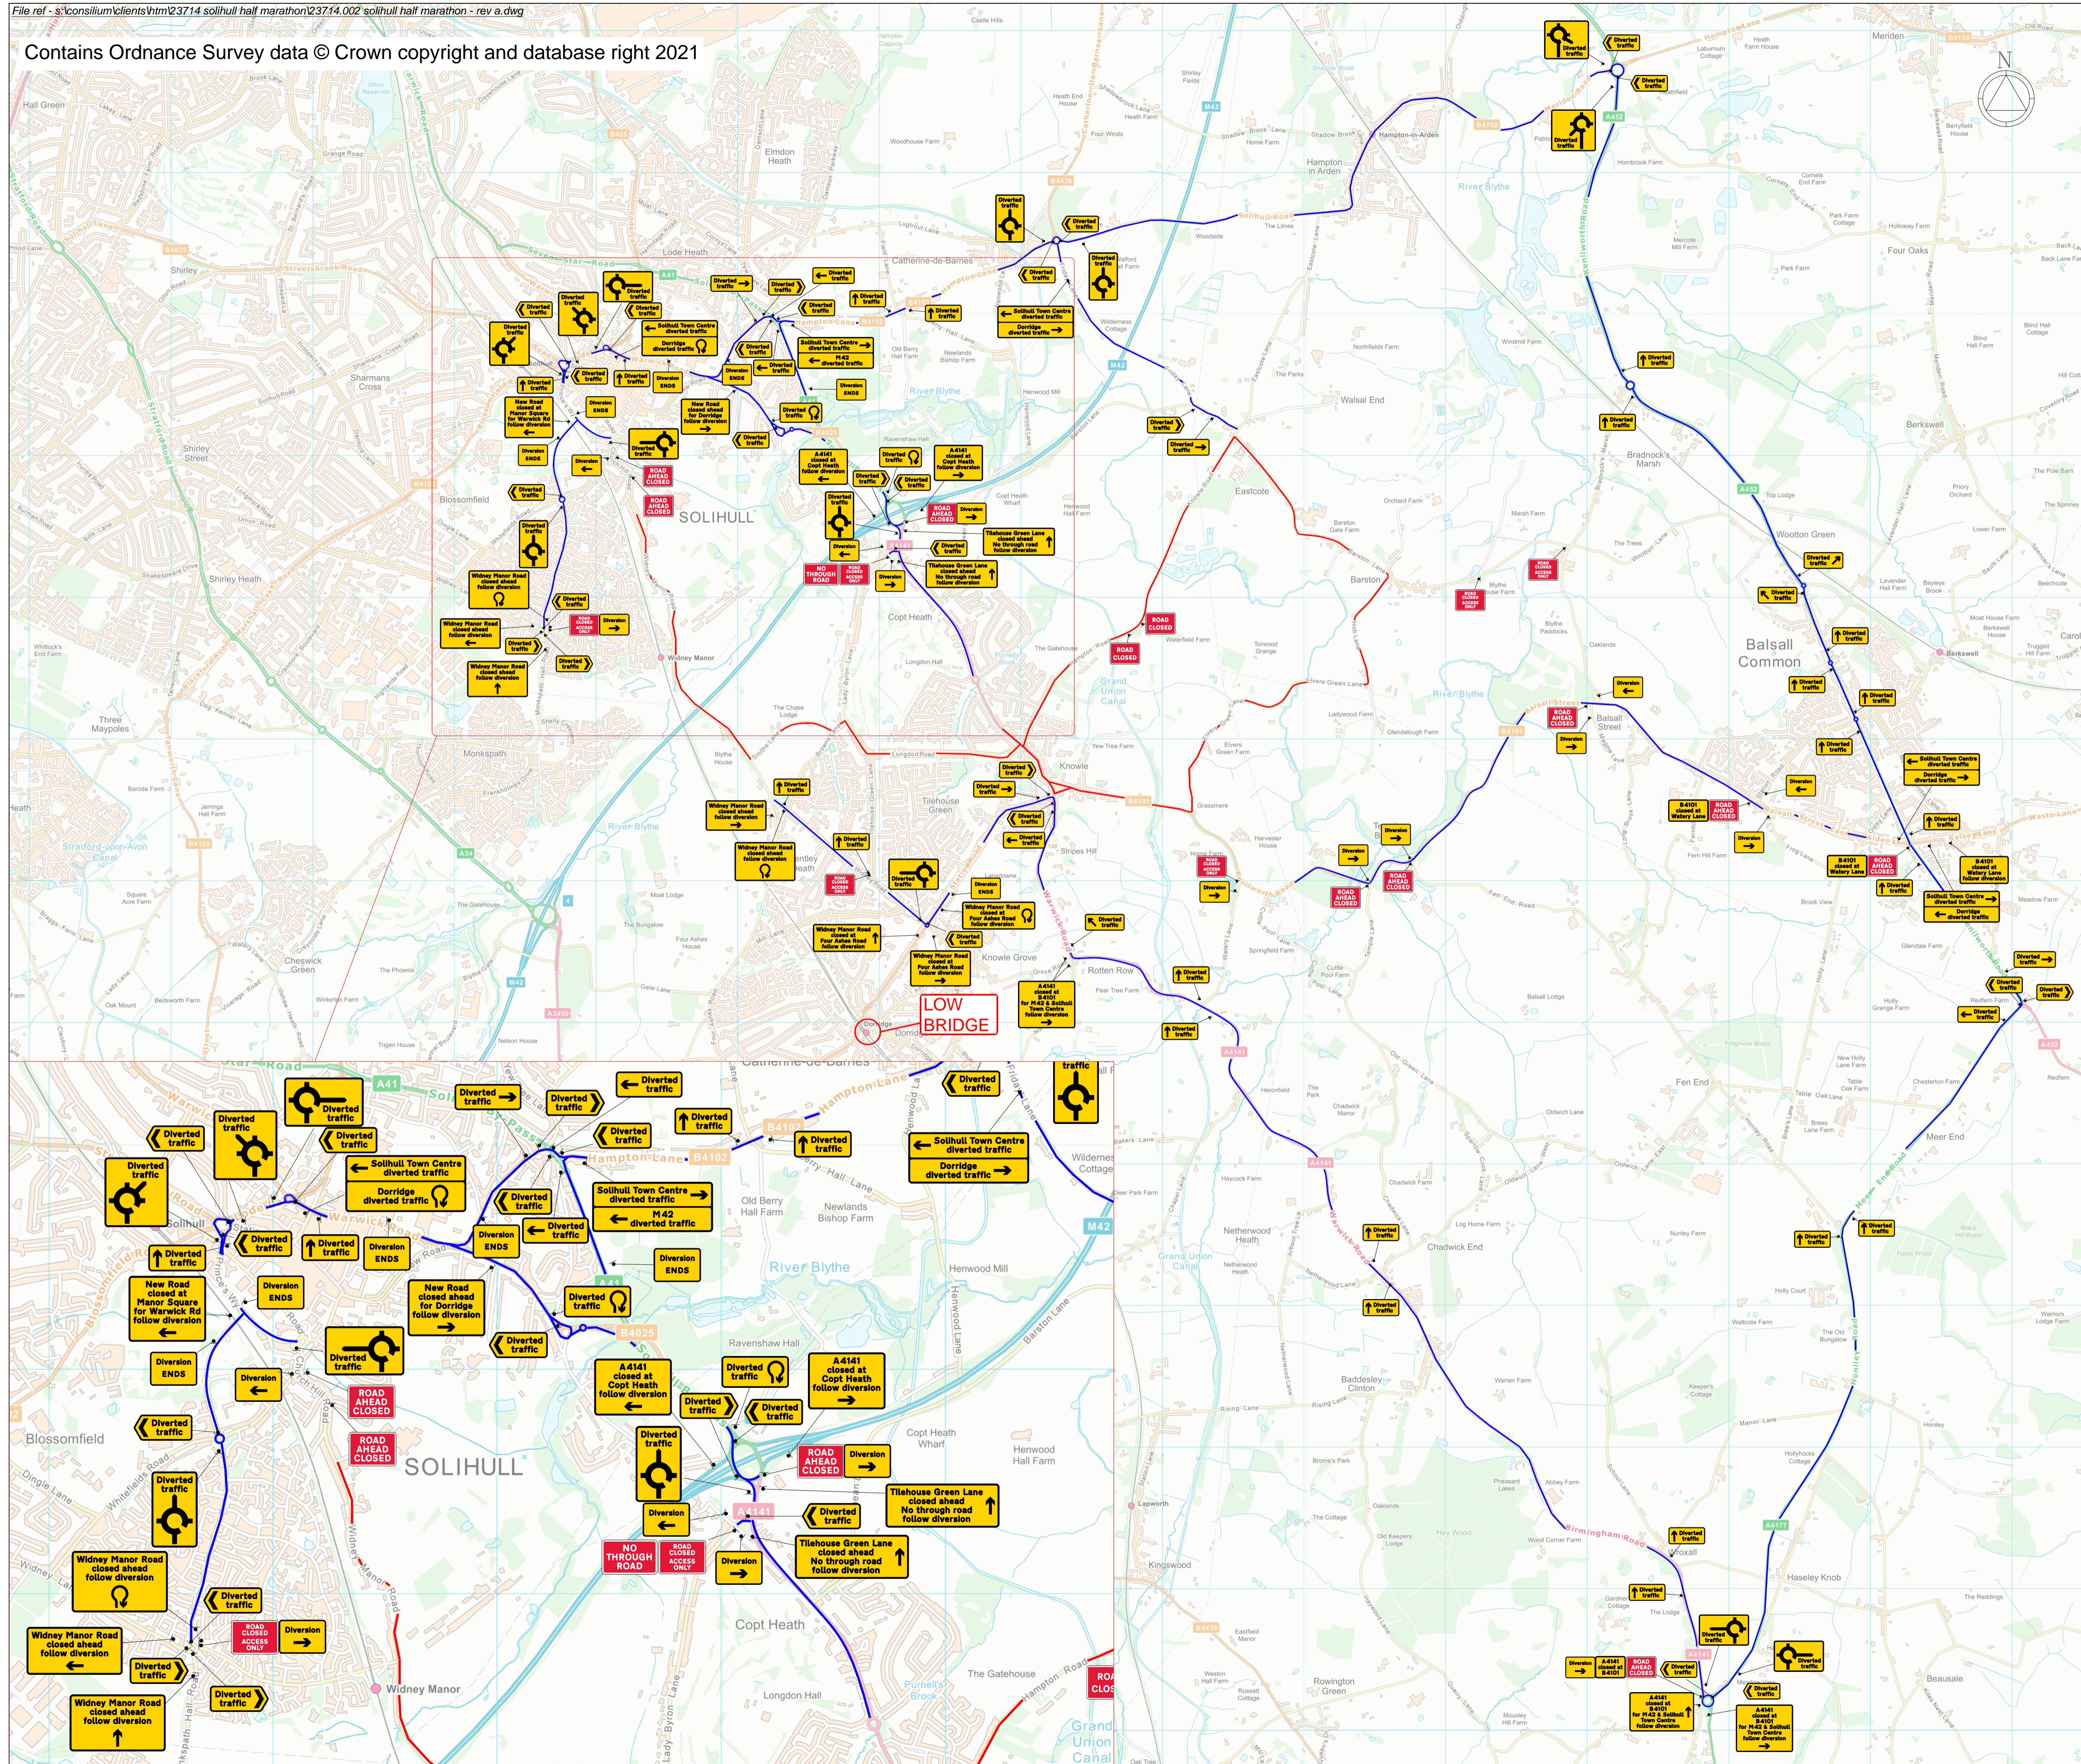

For Installation:

A	Specials altered for Lady Byron Lane	LS	RS	21/07/21
Rev	Description	By	Chkd	Date

Client



Project
Solihull Half Marathon

Title
Diversion Detail

409 Tyburn Road
 Erdington
 Birmingham
 B24 8JH



0121 326 9143
 info@hmtld.co.uk
 www.hmtld.co.uk

Design: RS	Drawn: LS	Chkd: RS
Date: 12/07/21	Date: 12/07/21	Date: 12/07/21
Scale: NTS @ A1	Status: PROPOSED	Rev: A
Drawing No: 23714.006.1		