


**FOR EXISTING LINK ROAD CLOSURE
SEE HWM(TM)C2464/0026 REV B**

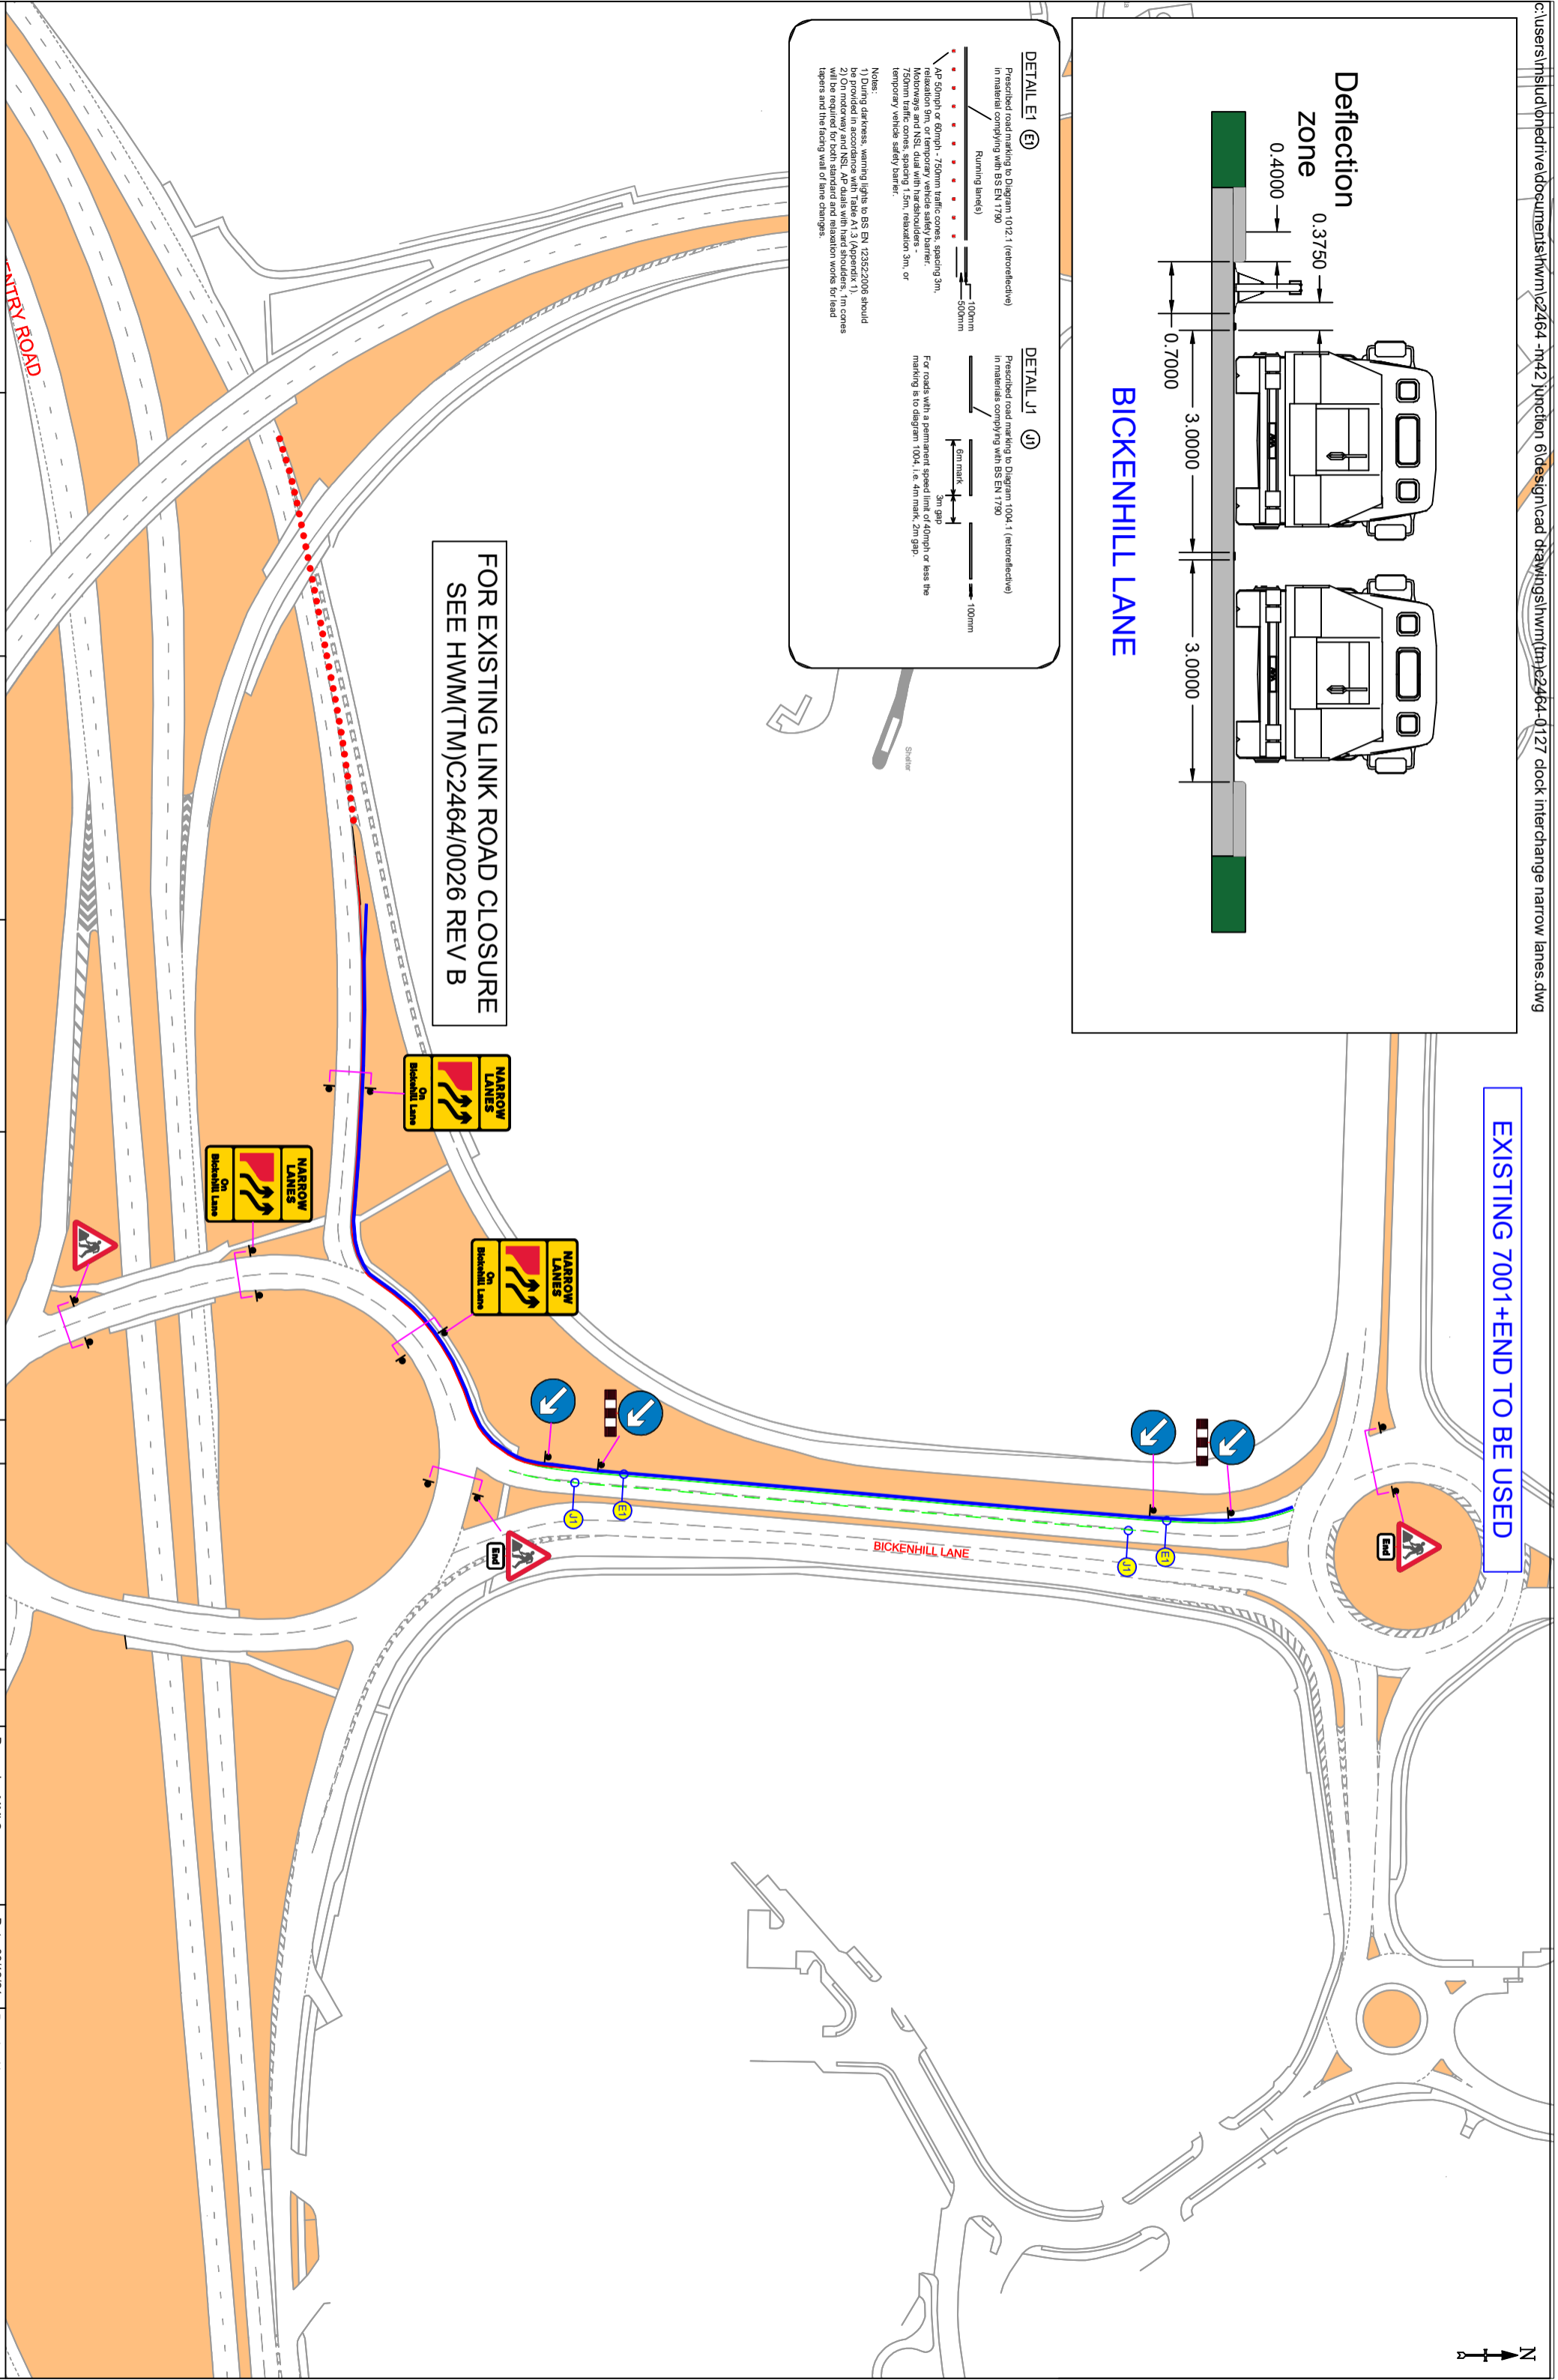

MARTIN

HW Martin Traffic Management
Forbridge Lane
Dunstable
DE25 5JY
Tel: 01773 813213
Email: traffic@hwmartin.com
www.hwmartin.com

Client:

highways
england

Contractor:

SKANSKA

Project Title:

M42 J6

Drawing Title:

CLOCK INTERCHANGE
NARROW LANES

Rev No	Details	Date

Drawn by: MMLS	Date: 08/12/21	Drawing No:
Checked by: BD	Date: 08/12/21	HWM(TM)C2464/0127
Approved by: MS	Date: 08/12/21	Status:
©2020 HW Martin (Traffic Management) Ltd.		Sheet No: 1 of 1
This drawing may not be copied, modified or used for any other purpose other than that for which it is intended without the written permission of HW Martin (Traffic Management) Ltd.		Rev: -
Original size: A3		Scale: N/T/S