


Contains Ordnance Survey data © Crown copyright and database right 2021

NOTE
Solihull Road currently closed between Catherine-de-Barnes & Hampton in Arden

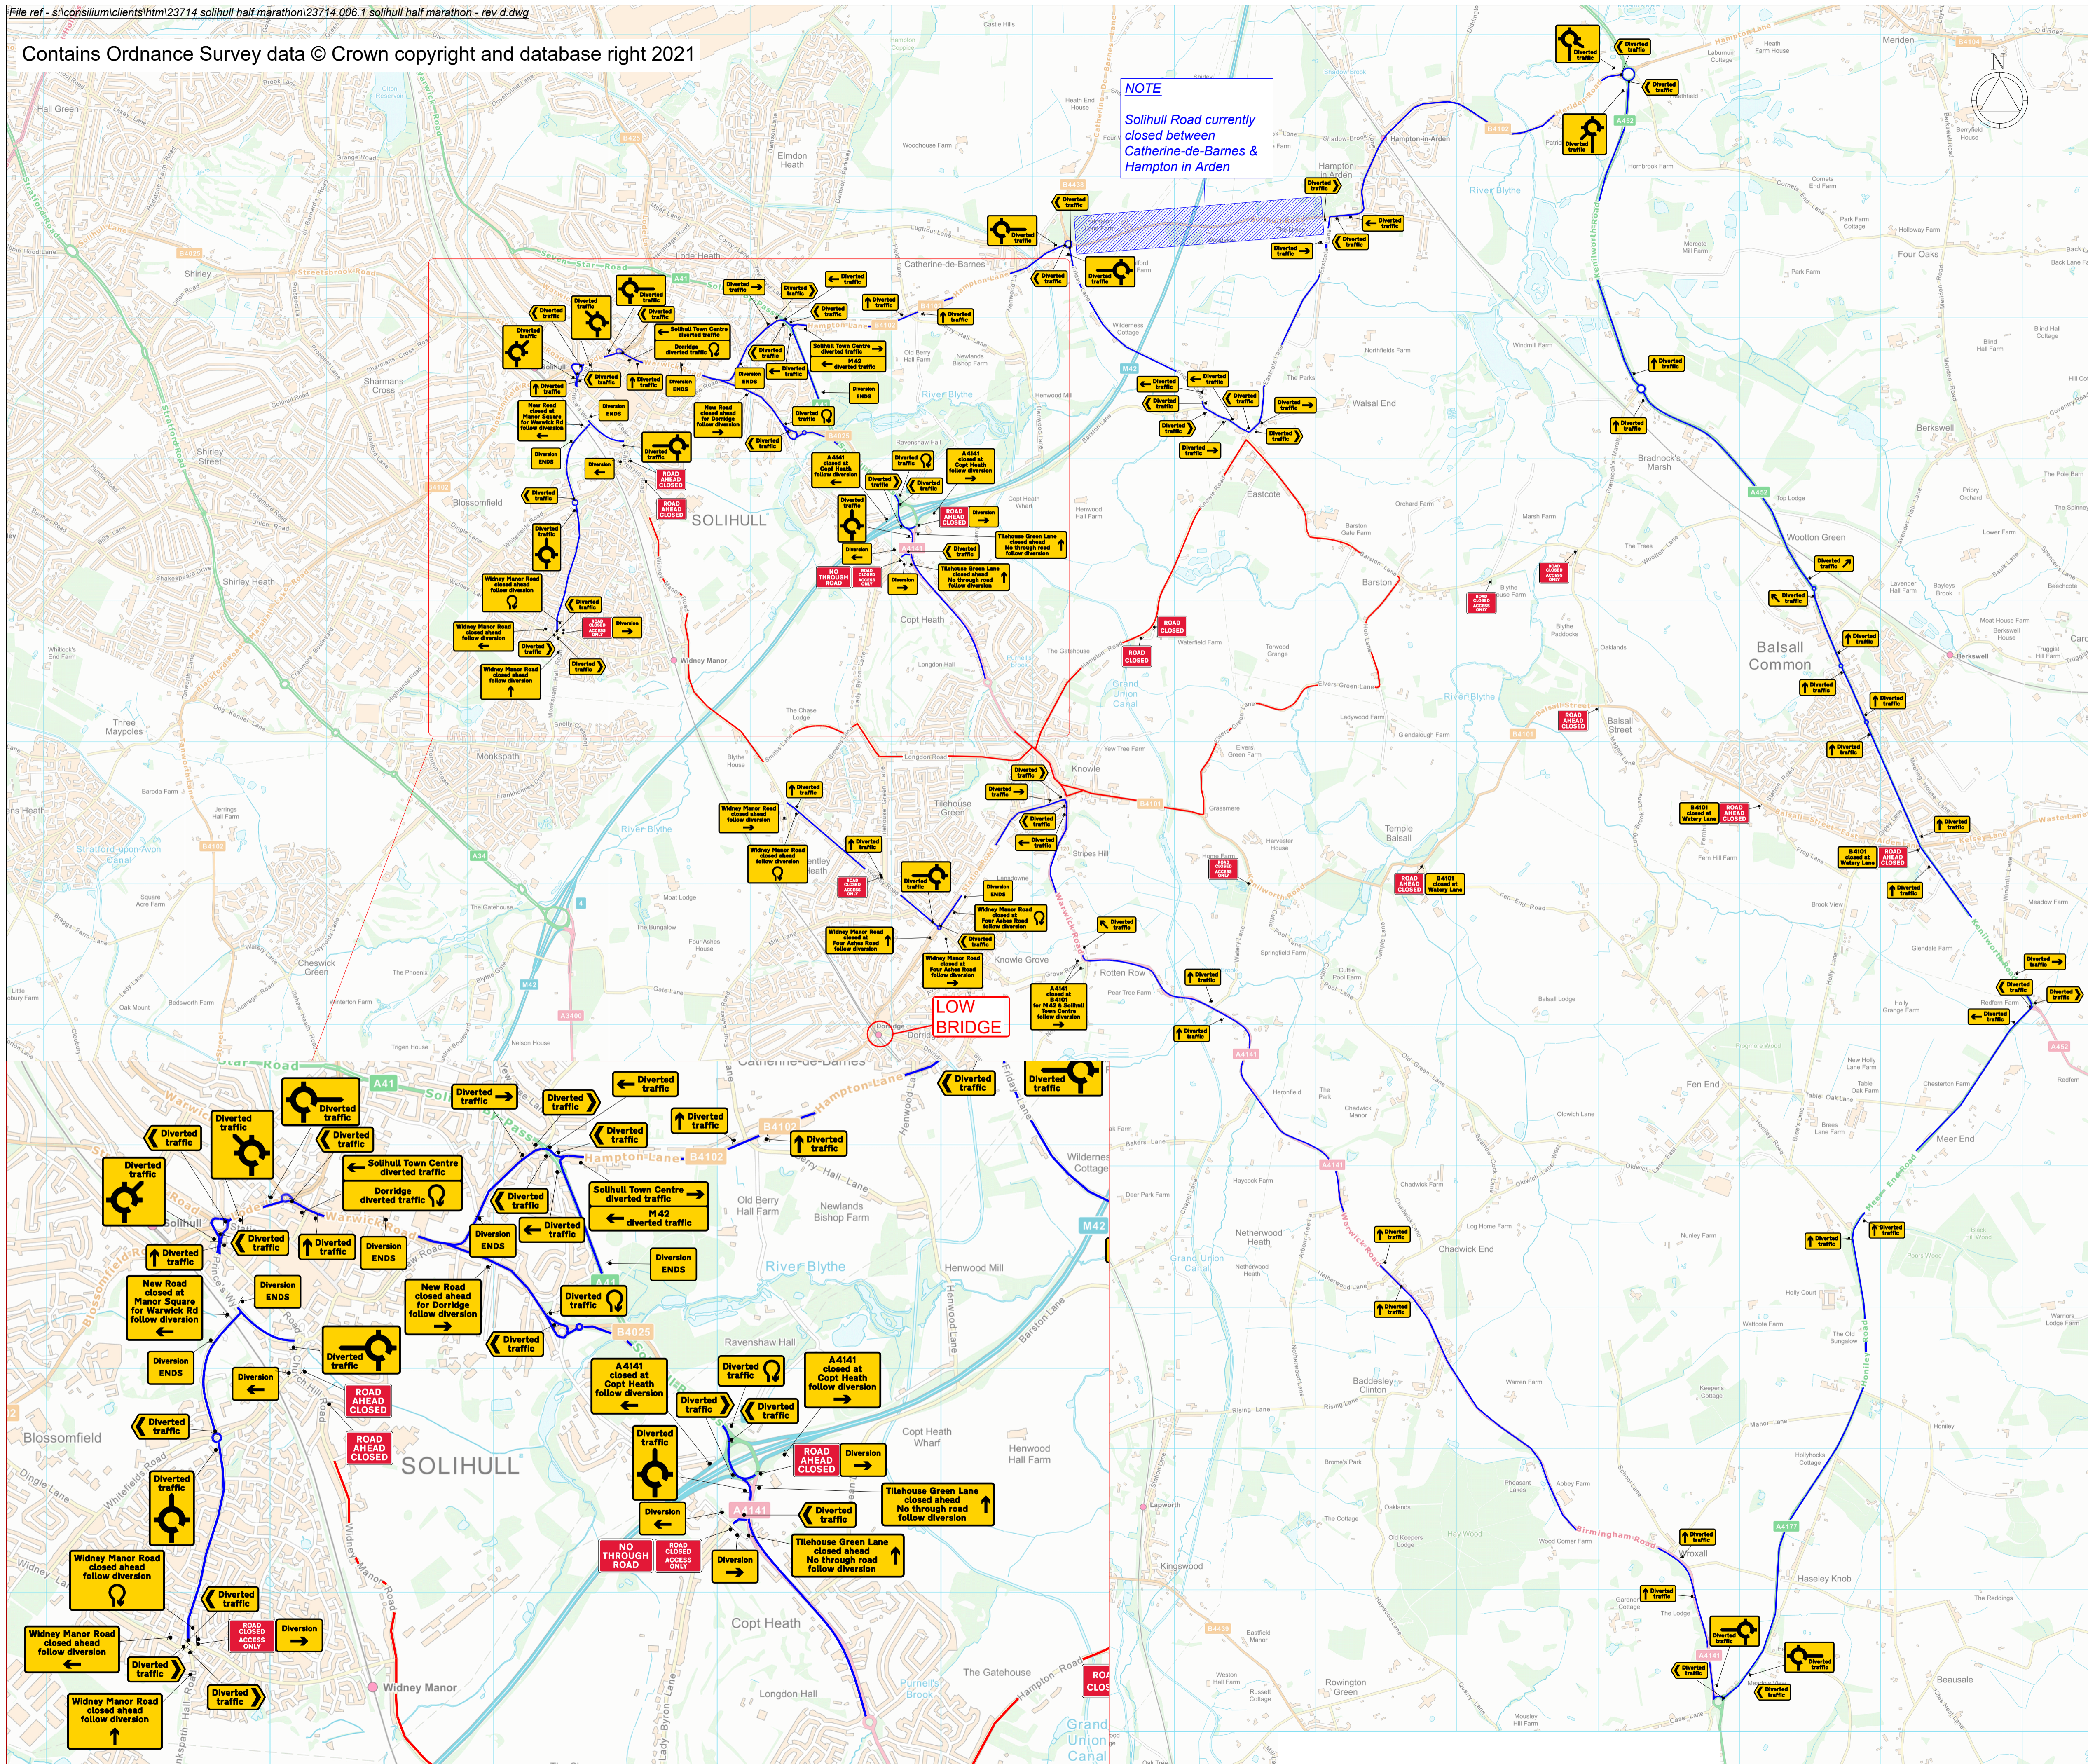


KEY

- Sign
- Closed route
- Diversion route
- ▨ Road currently closed

For Installation:

D	Diversion altered for closure in place	LS	RS	23/05/22
C	Diversion on B4101 removed	LS	RS	03/08/21
B	Specials in Balsall Common & Wroxall removed. Special added to Fen End Rd	LS	RS	31/07/21
A	Specials altered for Lady Byron Lane	LS	RS	21/07/21
Rev	Description	By	Chkd	Date

Client



Project
Solihull Half Marathon

Title
Diversion Detail

409 Tyburn Road
Erdington
Birmingham
B24 8JL



0121 326 9143
info@hmtld.co.uk
www.hmtld.co.uk

Design: RS	Drawn: LS	Chkd: RS
Date: 12/07/21	Date: 12/07/21	Date: 12/07/21
Scale: NTS @ A1	Status: PROPOSED	Rev: D
Drawing No: 23714.006.1		