




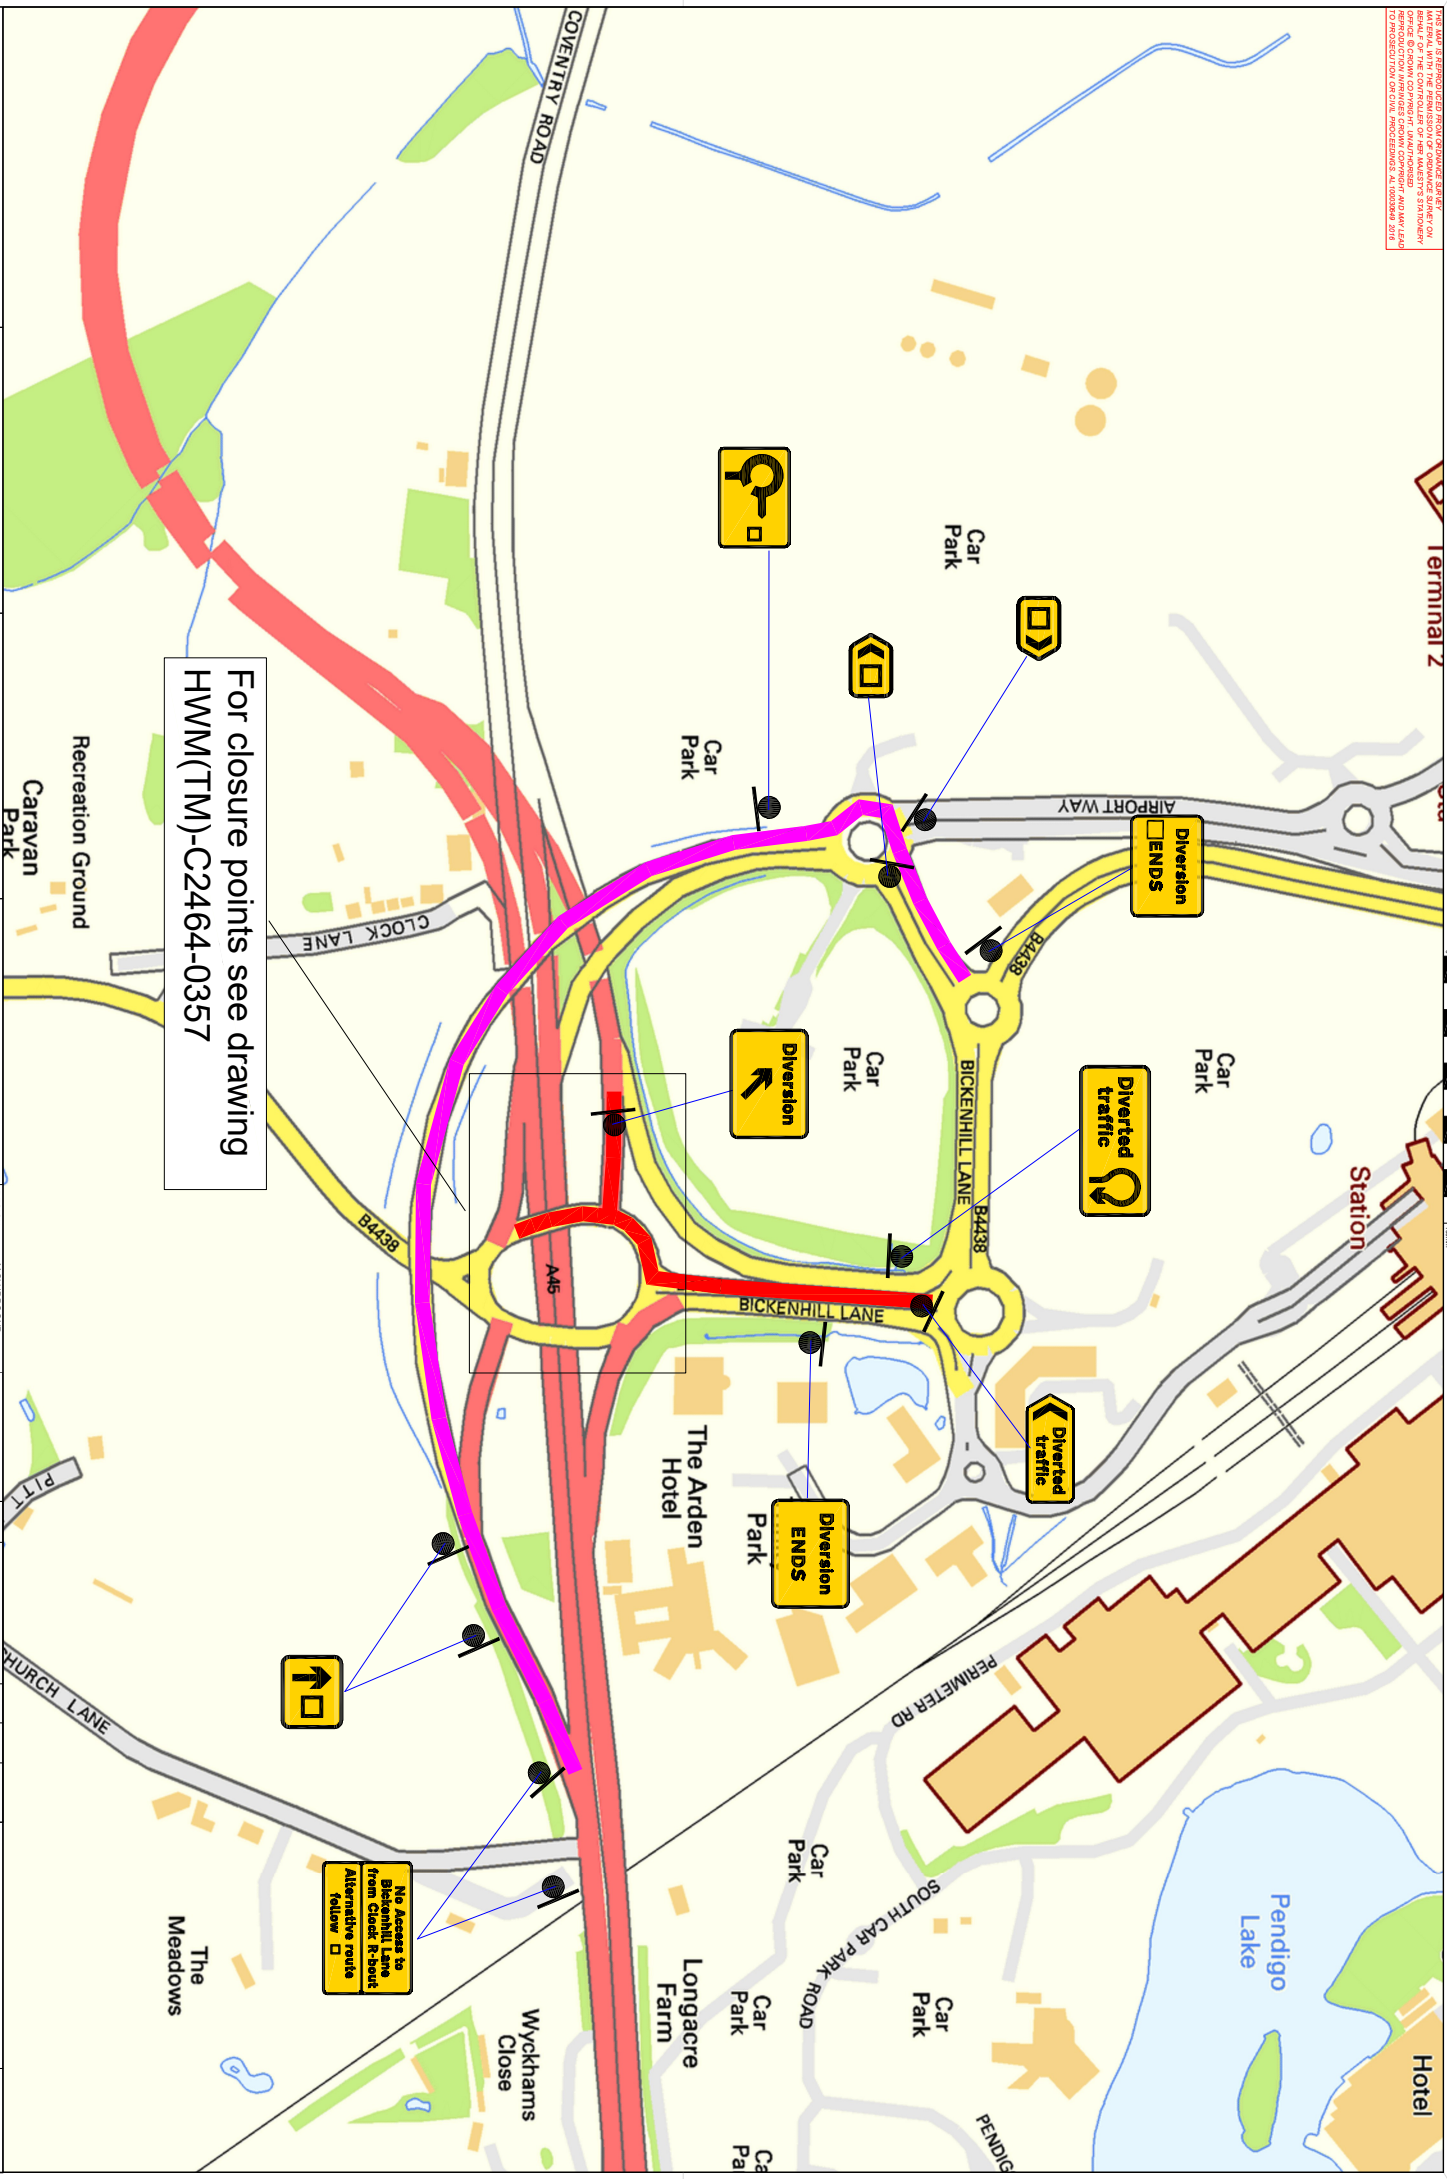

For closure points see drawing  
HWM(TM)-C2464-0357


AGENT	M&S	CLIENT	SCHEDULE NAME	DRAWING TITLE	DESIGN	M.S. QUODS SNE	DRAWING STATUS	DRAWING NUMBER	ORIGINATOR	VOLUME	HWM REF
			M42 JUNCTION 6	Check Roundabout - Fall closure of Western side of Clock Interchange - Diversion route	CHECK	B DONAGHUE	WORKING DRAWING				
