


Last saved by: KIERAN SMYTH(2023-08-29) Last Plotted: 2023-08-29
 File name: C:\USERS\KIERAN.SMYTH\ONE\DRIVE - SOLIHULL COUNCIL\DOCUMENTS - HIGHWAY SERVICES4 - SCHEMES_PROJECTS\07 - P23\PR23-012 - LNIP - SOLIHULL ROAD ZEBRA CROSSING2 - DESIGN\2.1 - PRELIMINARY DESIGN\SOLIHULL ROAD LEGAL PLAN.DWG
 Project Management Initials: Designer: KS Checked: MD Approved: DM ISO A1 594mm x 841mm

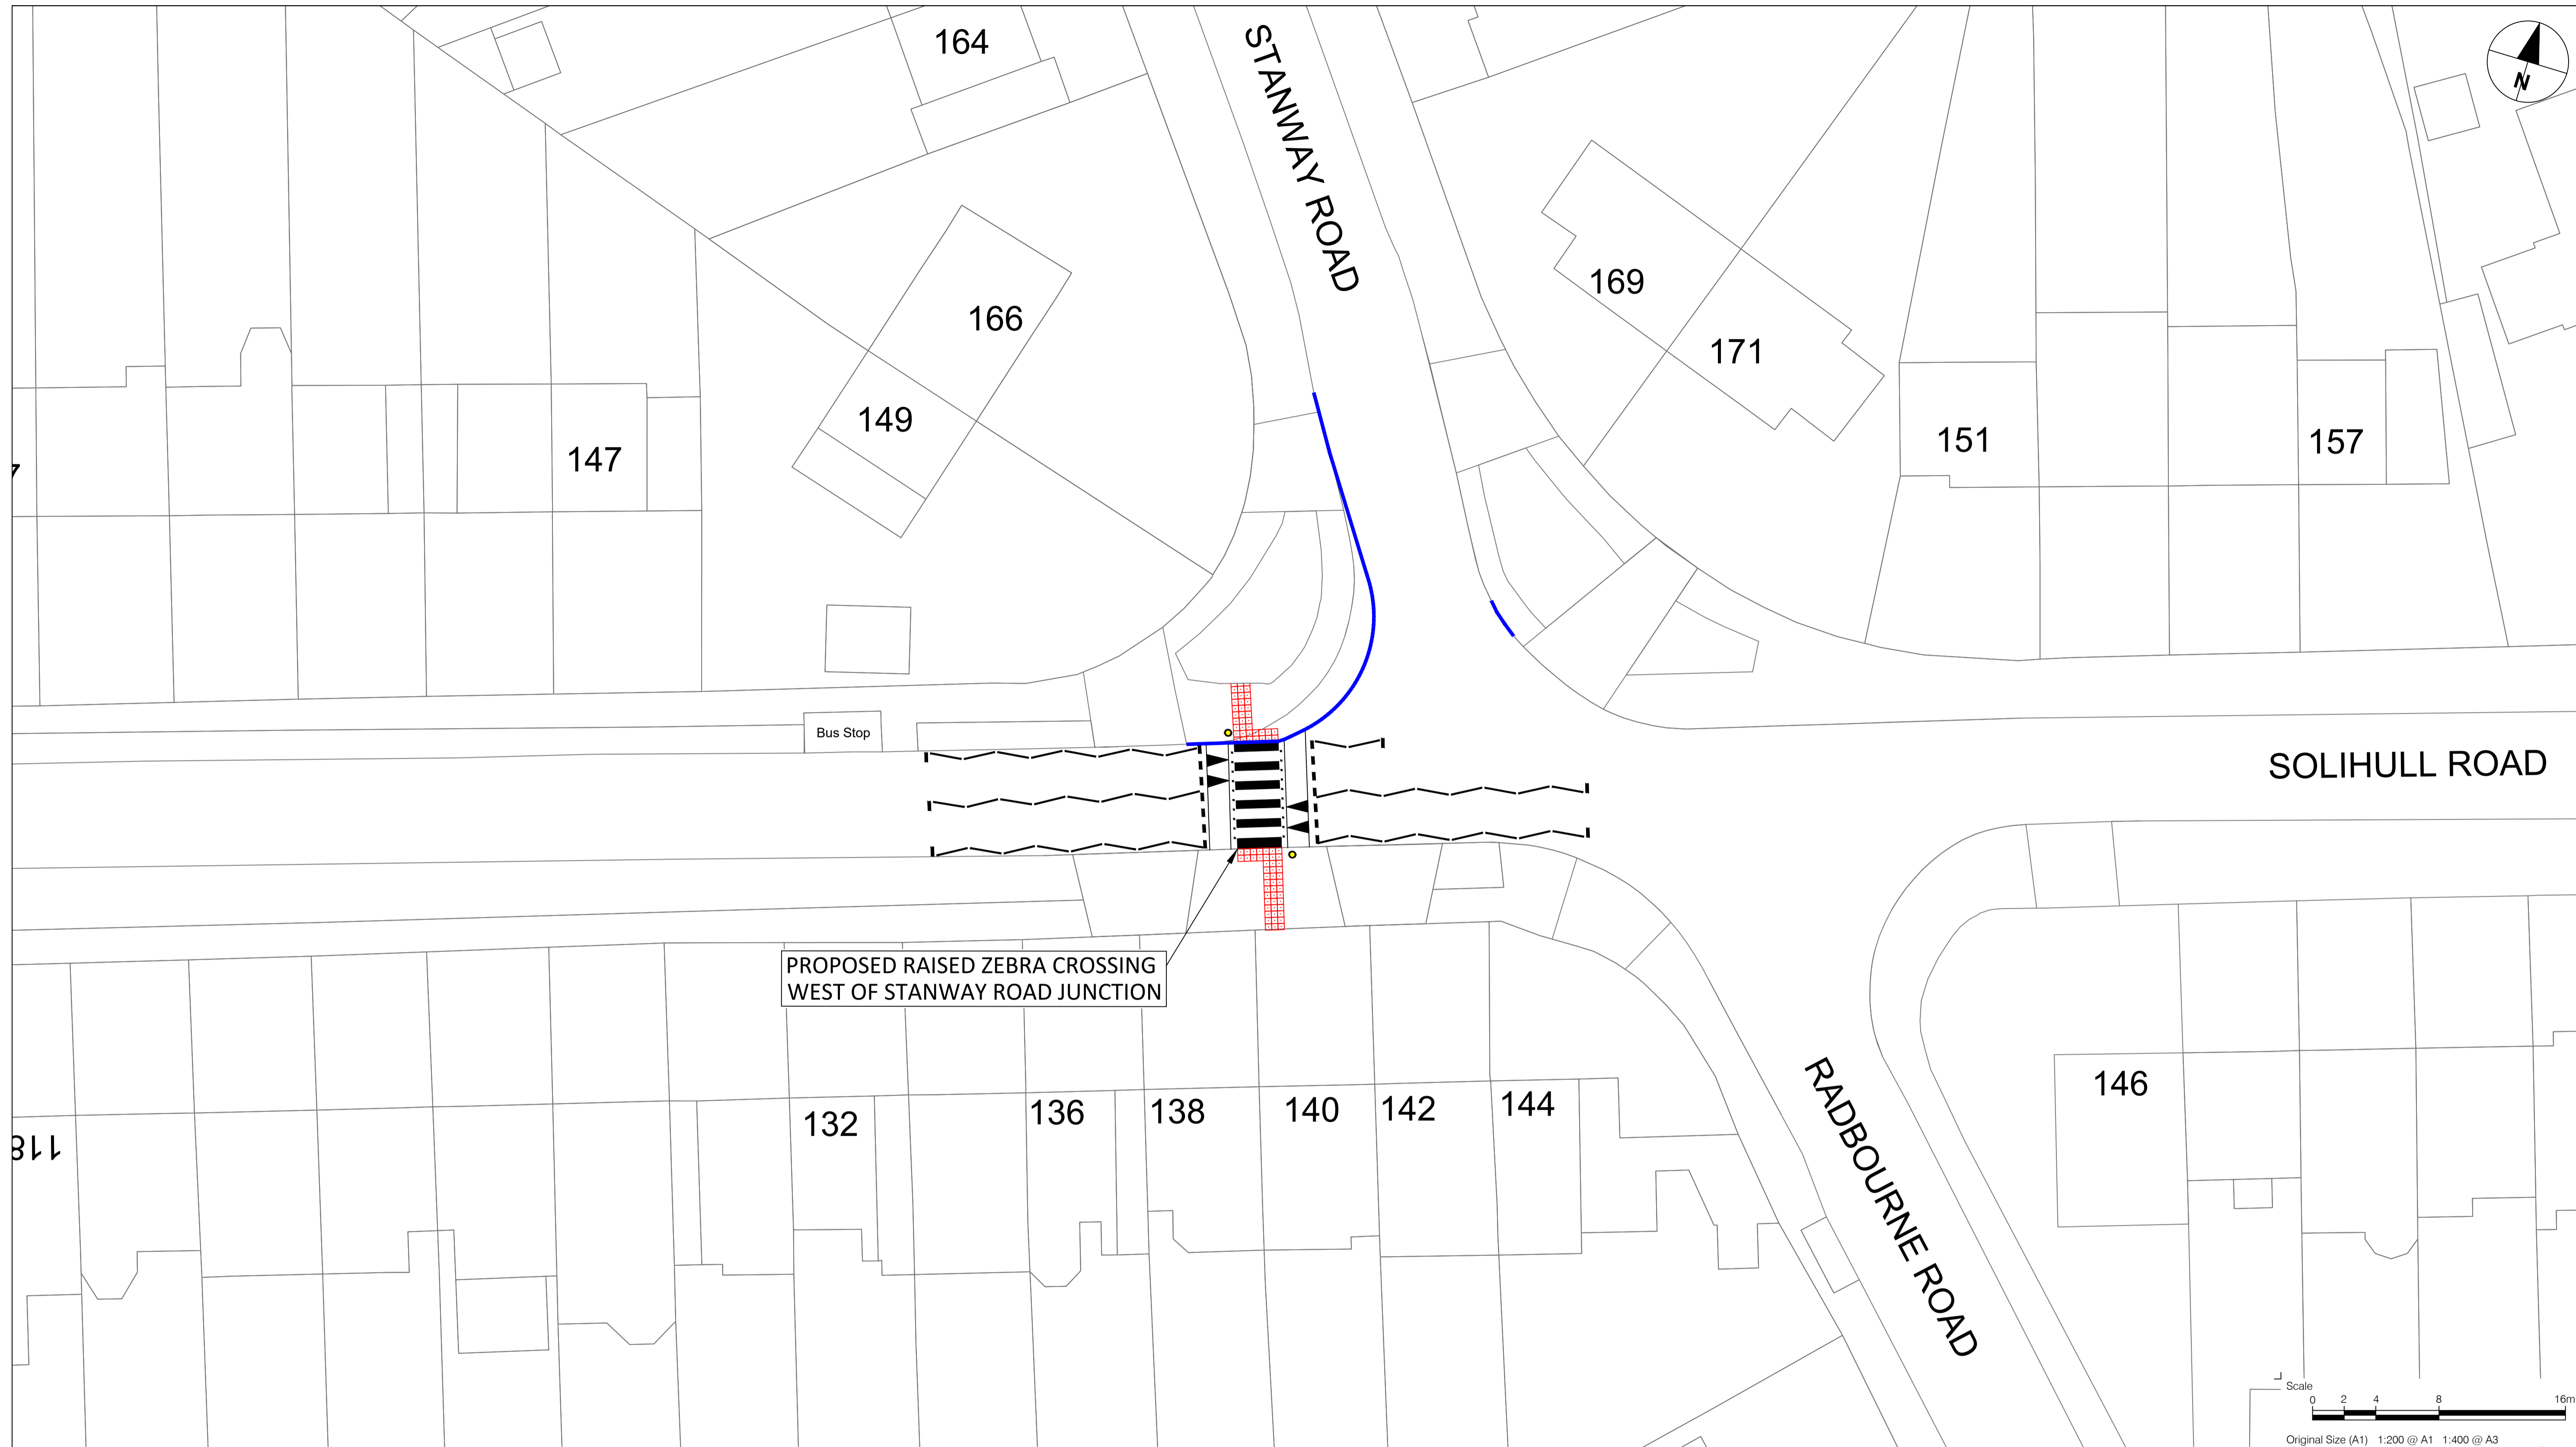

KEY

- PROPOSED KERBING
- PROPOSED RED BLISTER TACTILE PAVING
- BELISHA BEACONS

NOTES

1. DO NOT WORK FROM REDUCED DRAWINGS
2. PLEASE REFER TO SCALE AND SIZE SHEET AS INDICATED DIMENSIONS TO BE VERIFIED ON SITE
3. THIS DRAWING SHOULD NOT BE SCALED
4. ANY DISCREPANCIES SHOULD BE REFERRED TO THE ENGINEER PRIOR TO WORK BEING PUT IN HAND
5. ALL DRAWINGS TO BE PRINTED IN COLOUR
6. LIGHTING COLUMNS, ZEBRA CROSSING POLES AND BEACONS TO BE INSTALLED BY SMBC
7. VEGETATION TO BE TRIMMED BY SMBC PRIOR TO WORKS COMMENCING

HIGHWAY INFRASTRUCTURE
 ECONOMY & INFRASTRUCTURE
 COUNCIL HOUSE, MANOR SQUARE
 SOLIHULL, B91 3QB
 HIGHWAYS@SOLIHULL.GOV.UK
 0121-704-6000

REV	BY	DESCRIPTION	CHKD	DATE
A	KS	CONSULTATION	DM	15-08-23

SOLIHULL MBC LICENSE NO. 100023139
 CONTAINS ORDINANCE SURVEY DATA © CROWN COPYRIGHT AND
 DATABASE RIGHT 2023

STATUS
 FOR CONSULTATION

DRAWING NAME

SOLIHULL ROAD PROPOSED ZEBRA CROSSING
S90 & S23 LEGAL PLAN

DRAWING NUMBER

SMBC-HGN-DR-CH-PR23-012-A